




ELEVATION 1

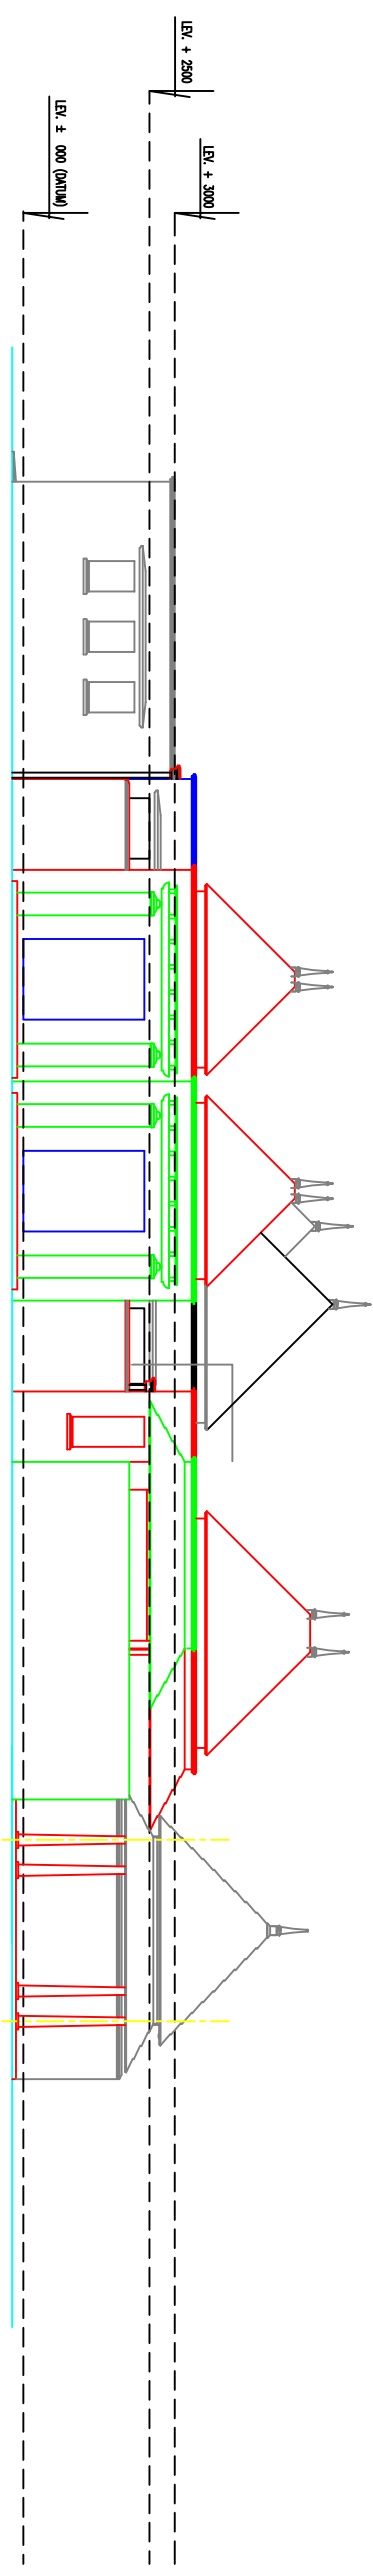

ELEVATION 2

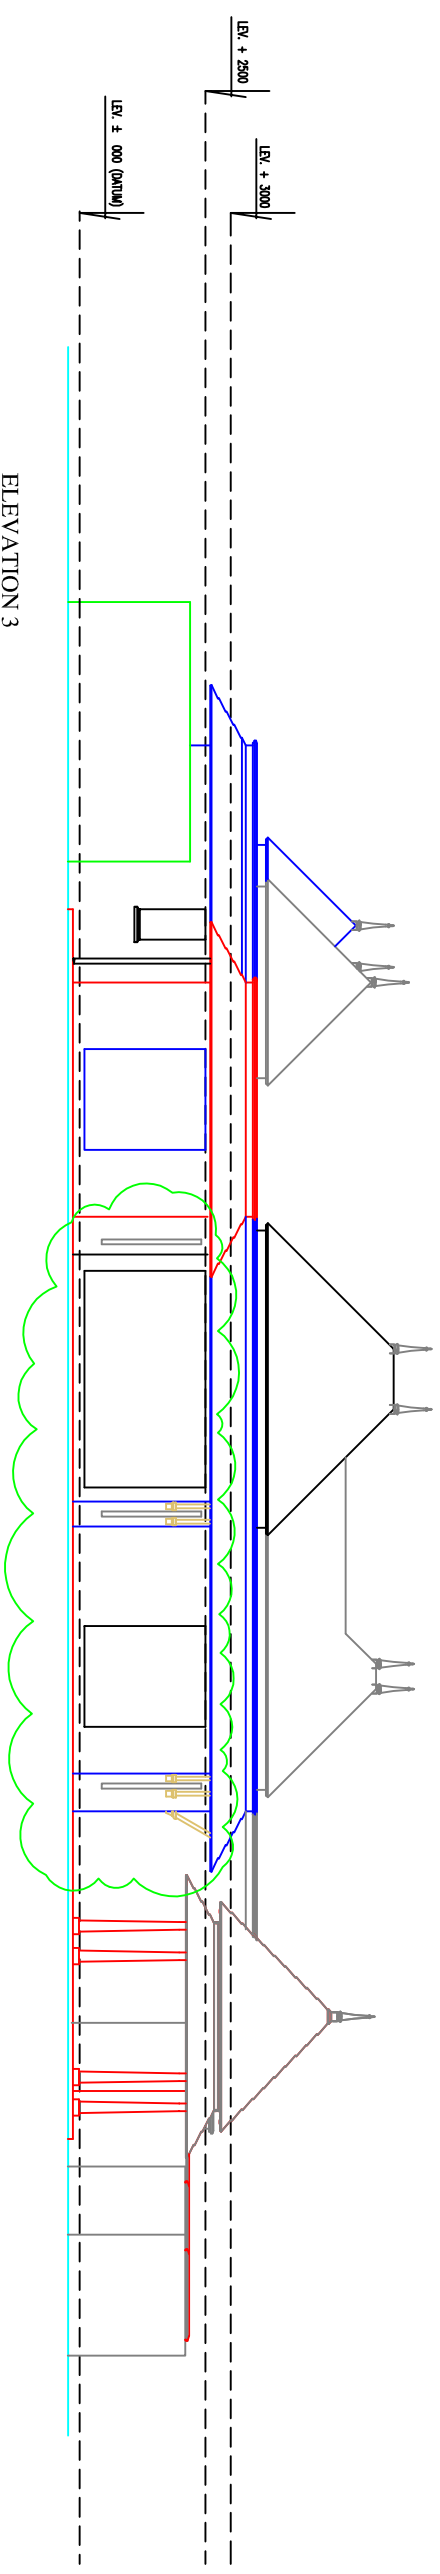

ELEVATION 3

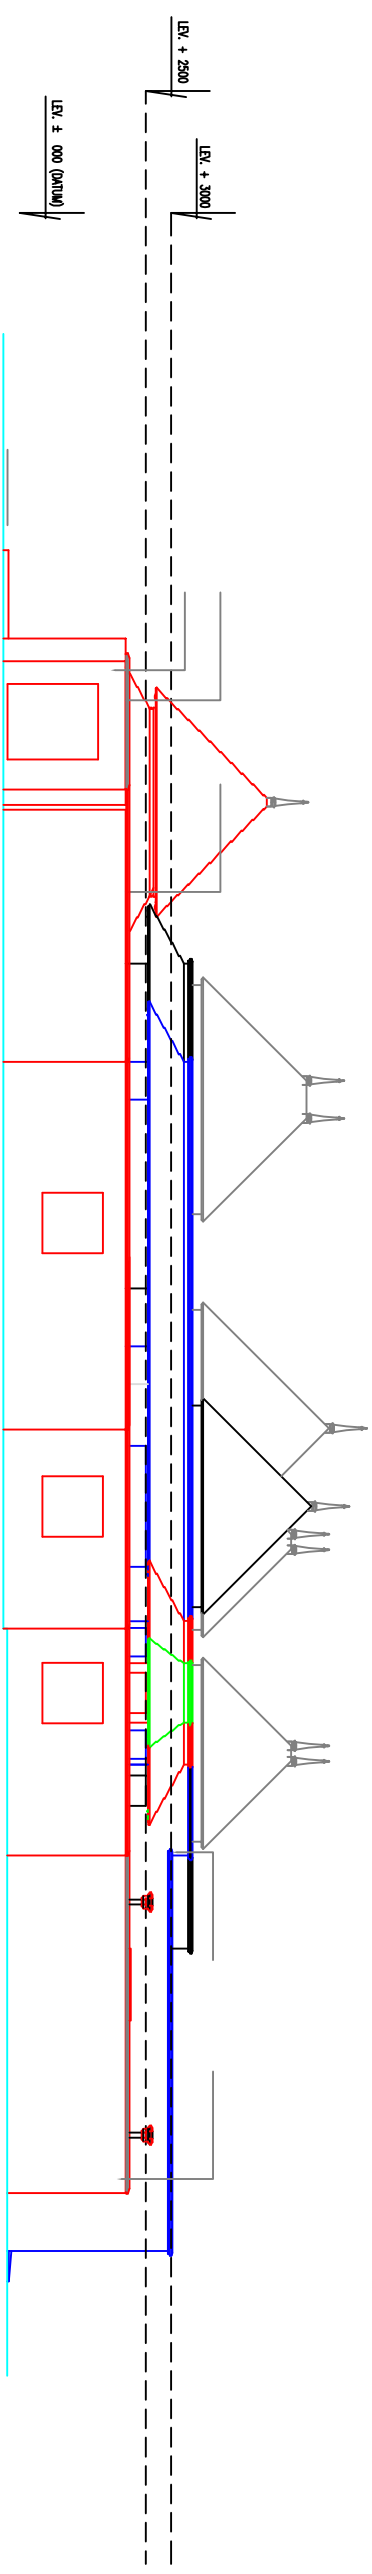

ELEVATION 4

TYPE CC - ELEVATIONS

FIG 8D